





second floor @1:100


material palette

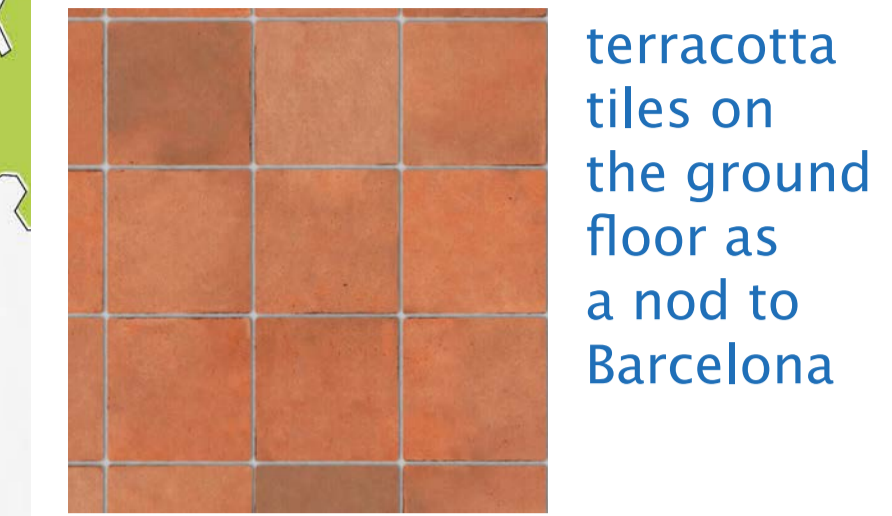

terracotta tiles on the ground floor as a nod to Barcelona

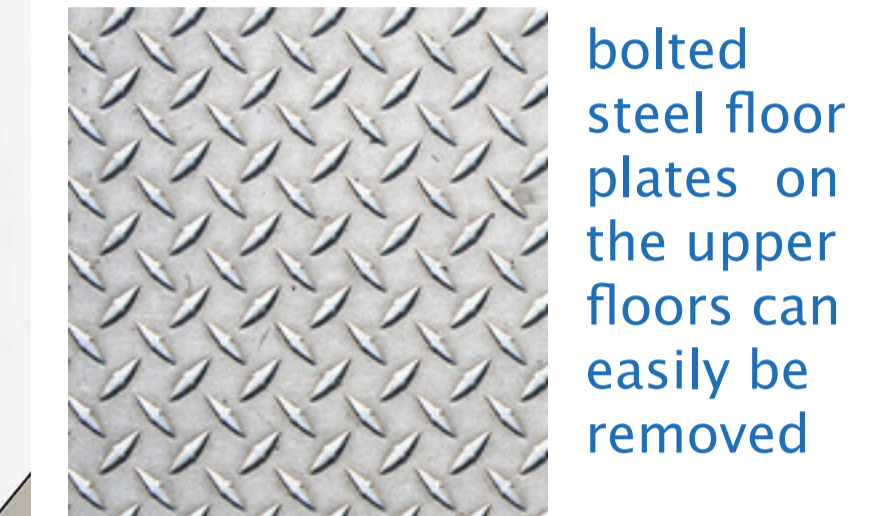

bolted steel floor plates on the upper floors can easily be removed

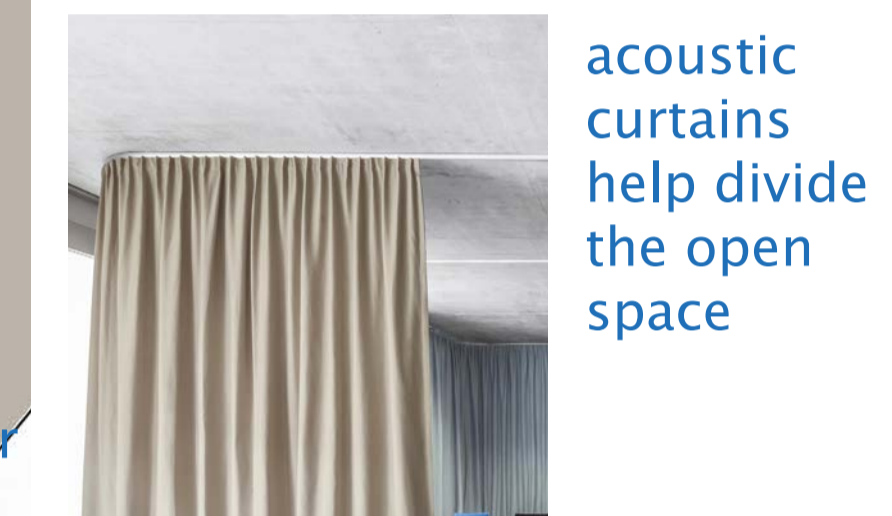


acoustic curtains help divide the open space

- 1. mezzanine
- 2. loom space
- 3. pop-up theatre
- 4. banner
- 5. double floor looms
- 6. hangout space




third floor @1:100

- 1. laundrette
- 2. offices
- 3. second hand clothes workshop

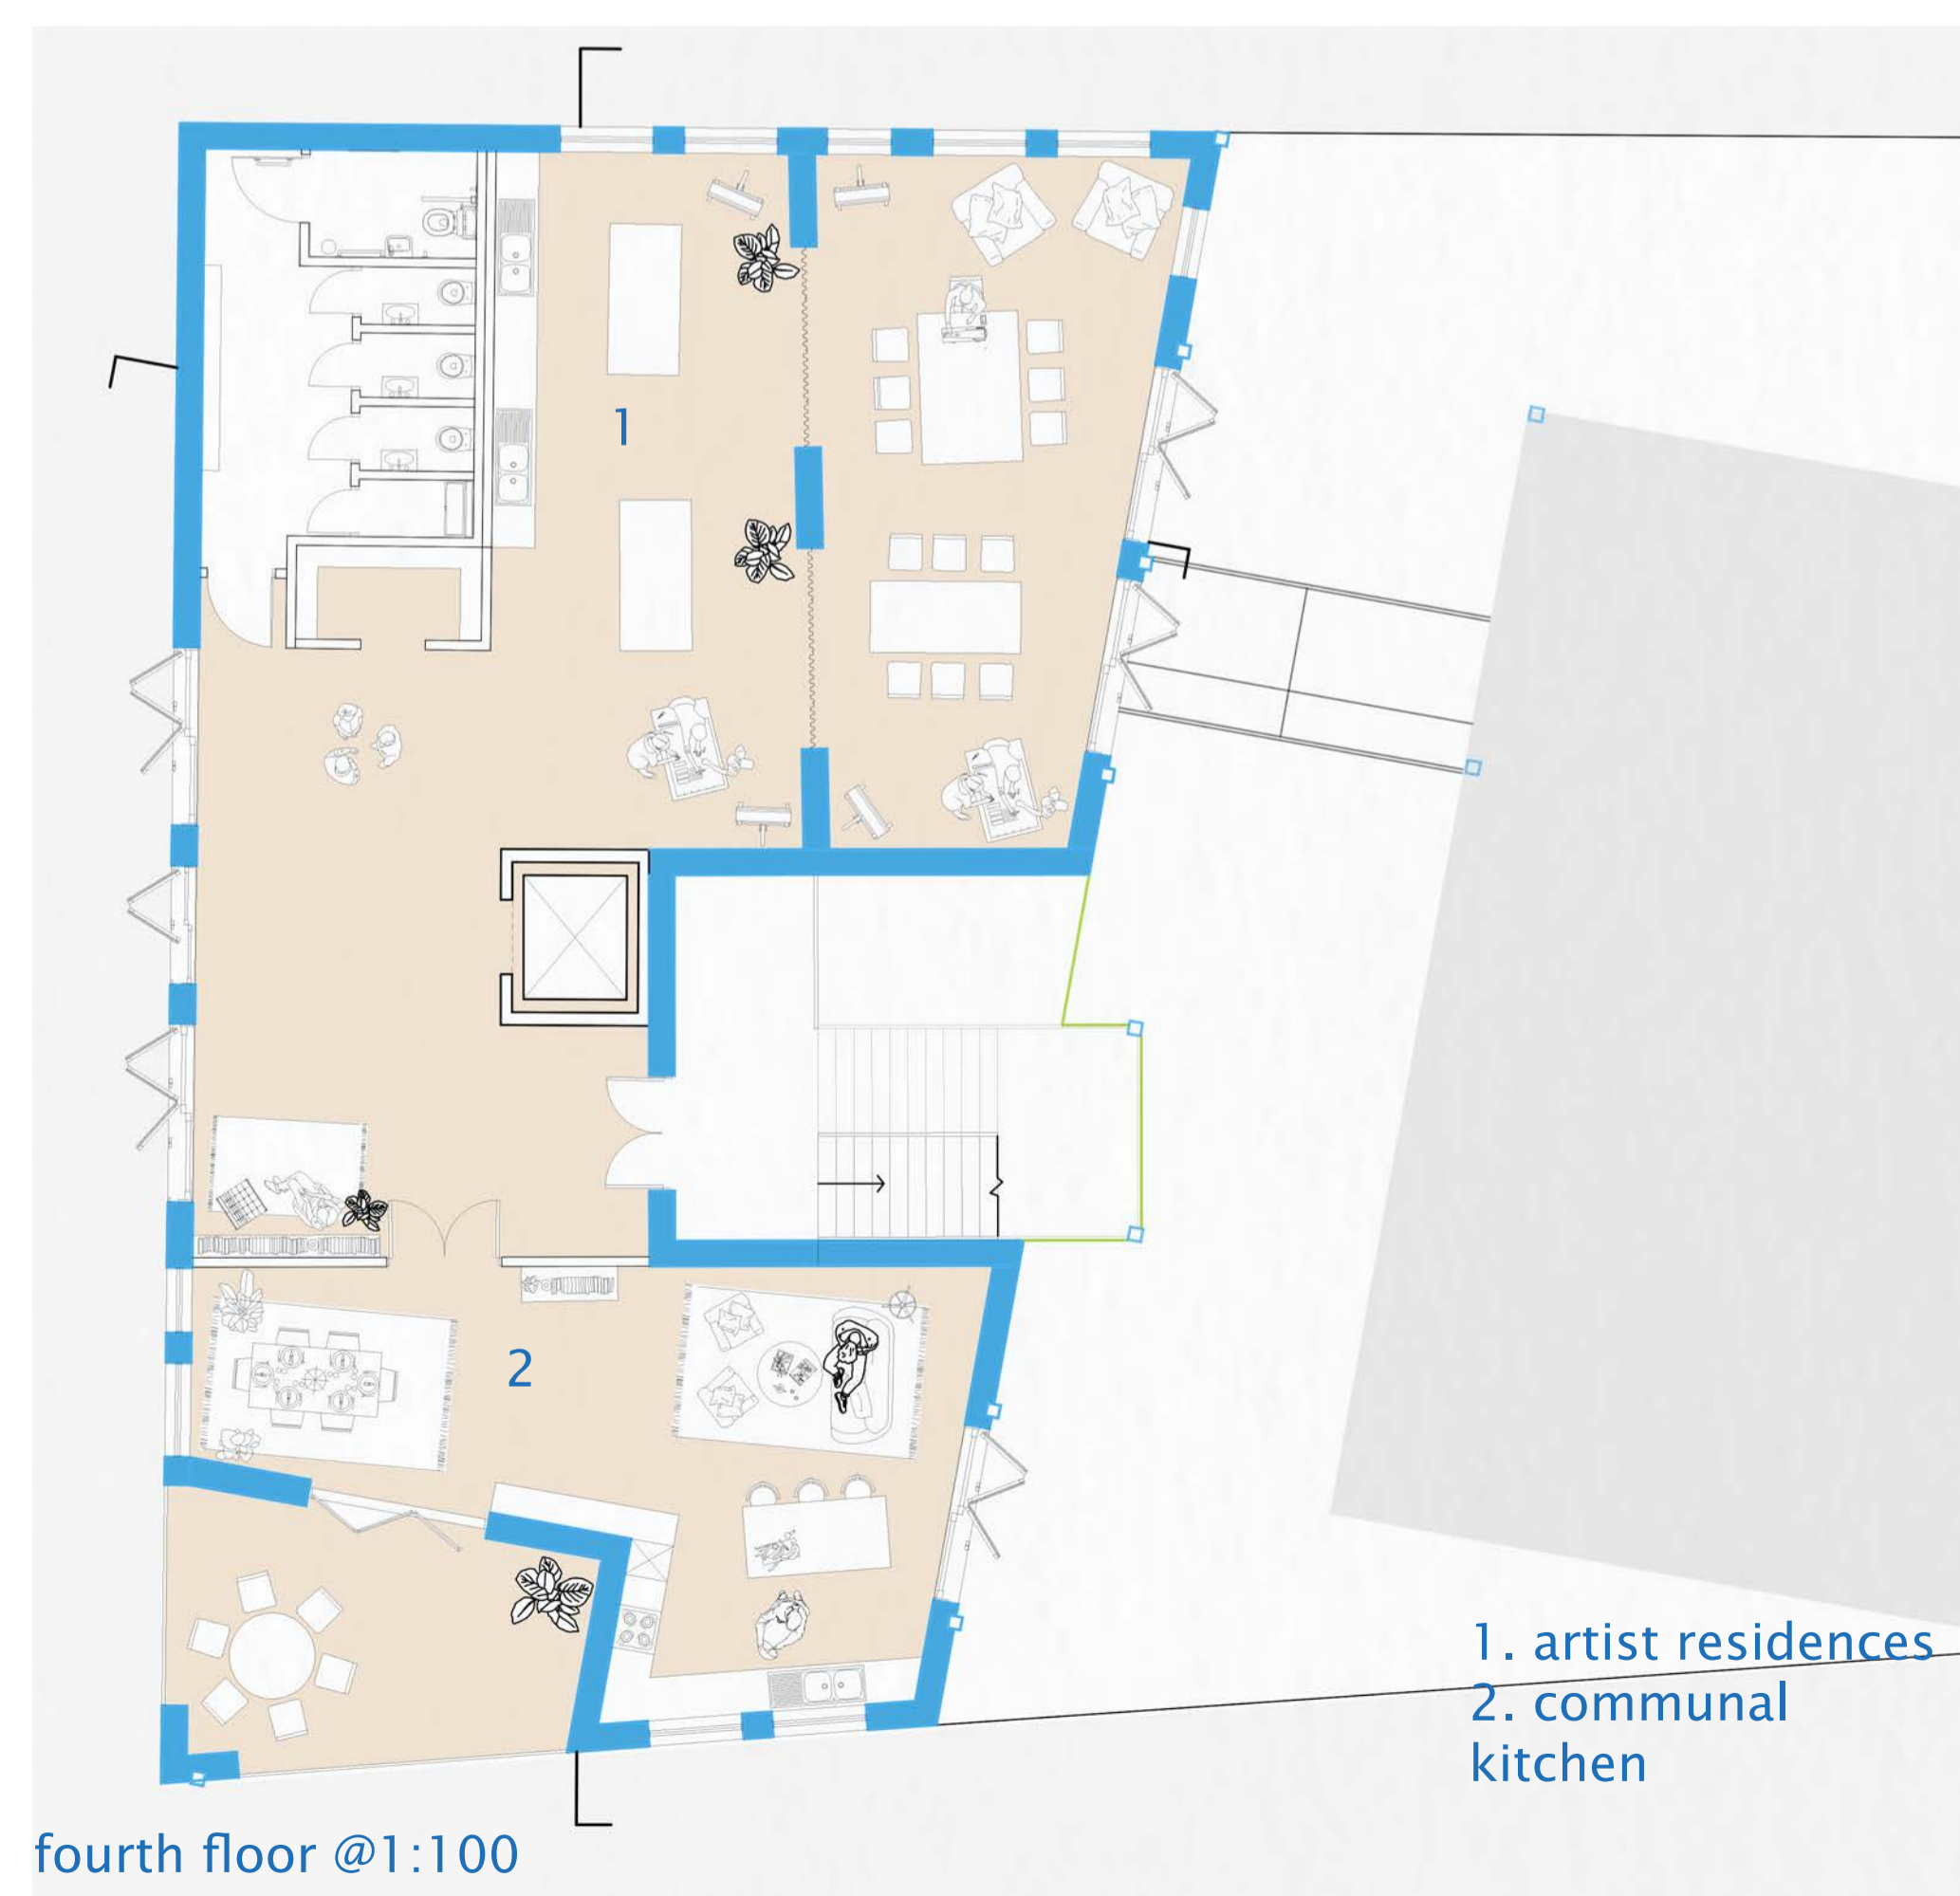

fourth floor @1:100

- 1. artist residences
- 2. communal kitchen

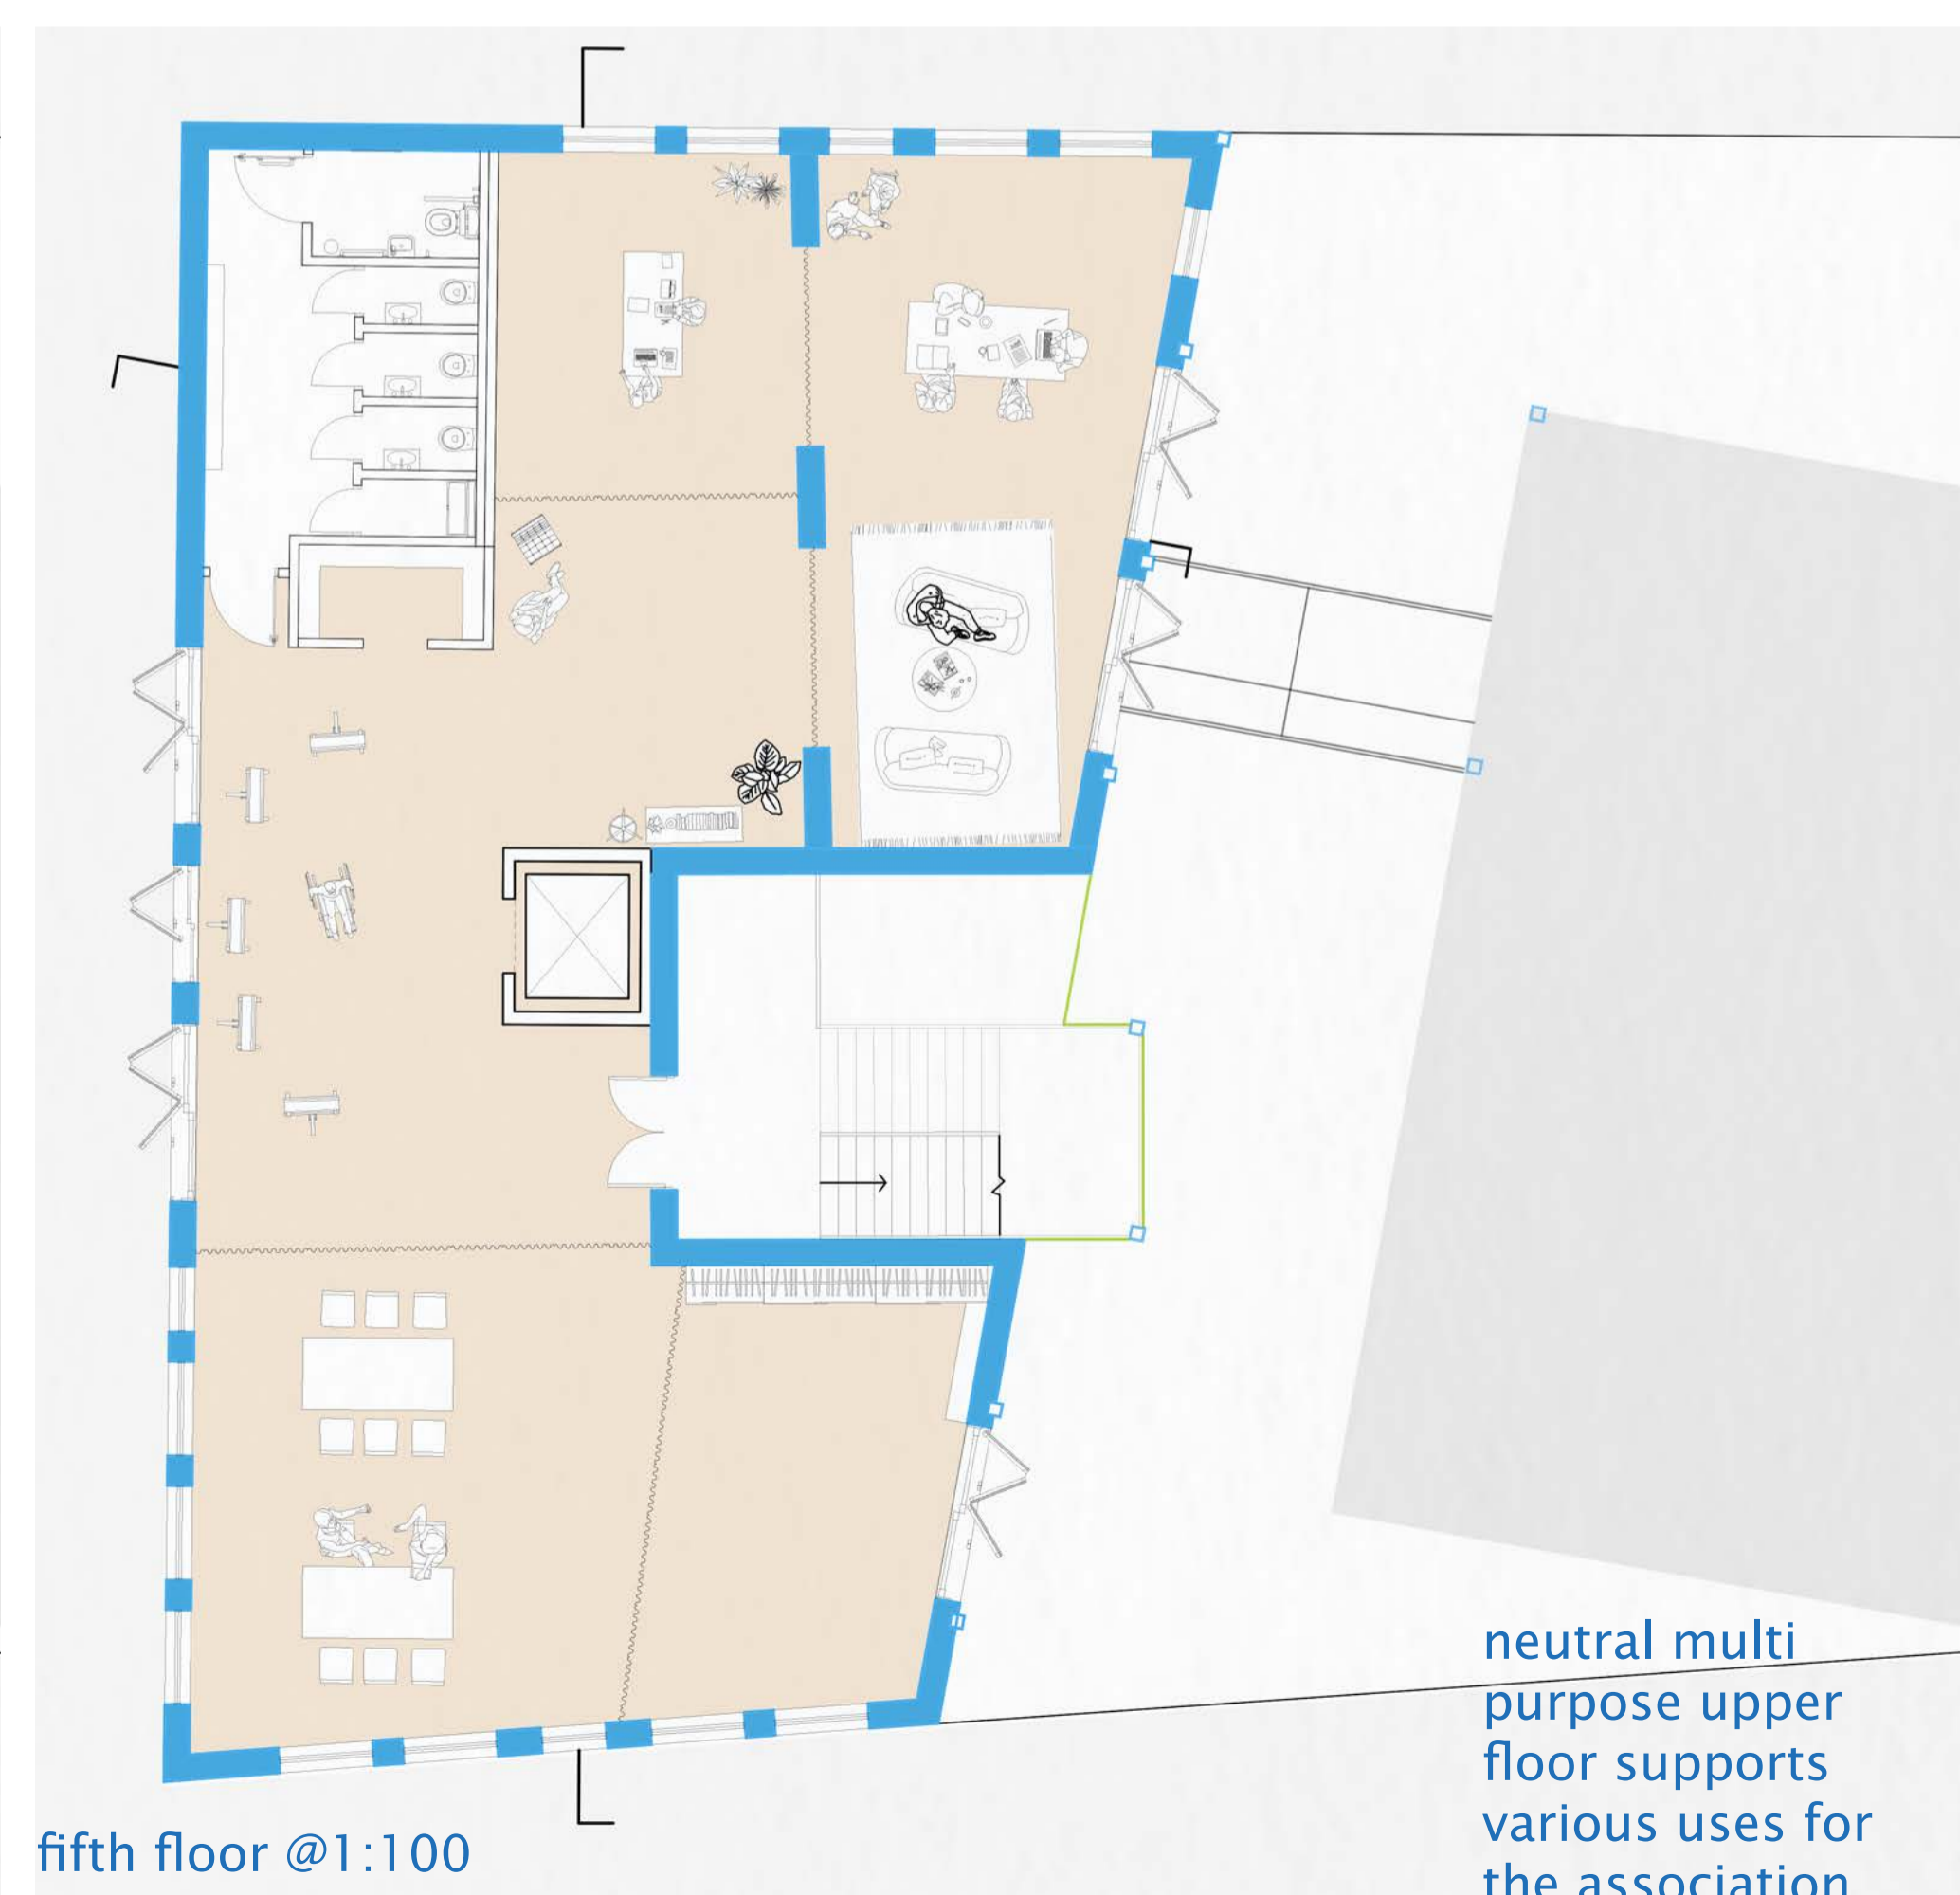

fifth floor @1:100

neutral multi purpose upper floor supports various uses for the association